


FLOOR PLAN

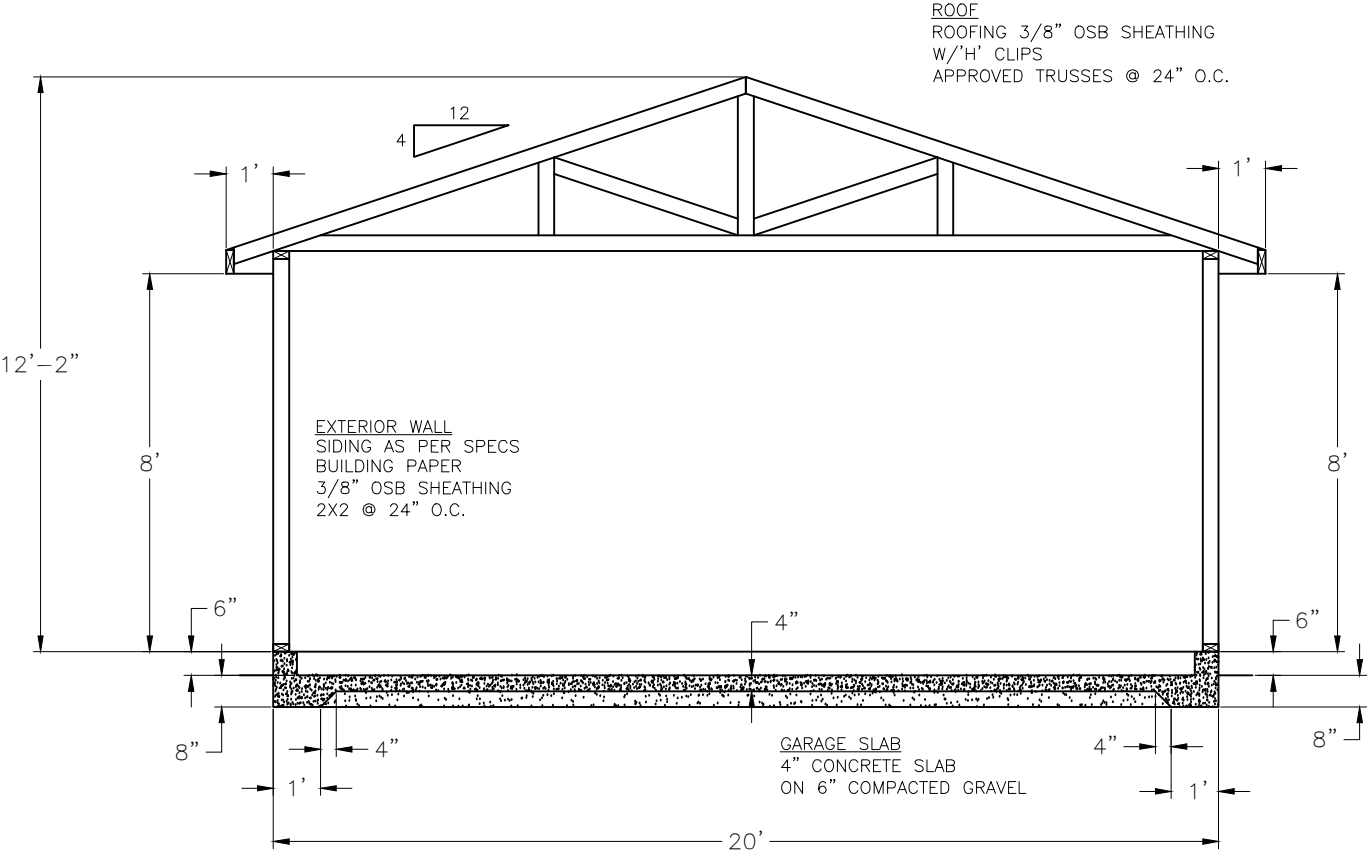

CROSS SECTION

- NOTES:
- ABBREVIATIONS AND DEFINITION IN USE:
GDO GARAGE DOR OPEN OUTLETS
 - PROPOSED DETACHED GARAGE AREA: 37,2 SQ. METRES
 - LOT INFO:
CIVIC: 450, WALDEN DR. S.E., CALGARY, AB, T2X0T1
PLAN: 121 1042
BLOCK: 9
LOT#: 56

| | | | |
|--|--------------|--------------------|------------------|
| — | — | — | — |
| REV. | DESCRIPTION | REV. BY | DATE |
| REVISIONS | | | |
| UNLESS OTHERWISE SPECIFIED DIMENSIONS ARE IN FEET | DRAWN BY: | DATE: | GARAGE PLAN |
| | DESIGNED BY: | DATE: | |
| | | | |
| | | | |
| | SIZE B | DWG NO.: | SHEET 1 OF 2 |
| | | WEIGHT(EST.): LBS. | REV — |
| | | | SCALE: 1/4" = 1' |